



LIGHTING STRUCTURES SHALL NOT BE PLACED IN FRONT OF TRAFFIC BARRIERS

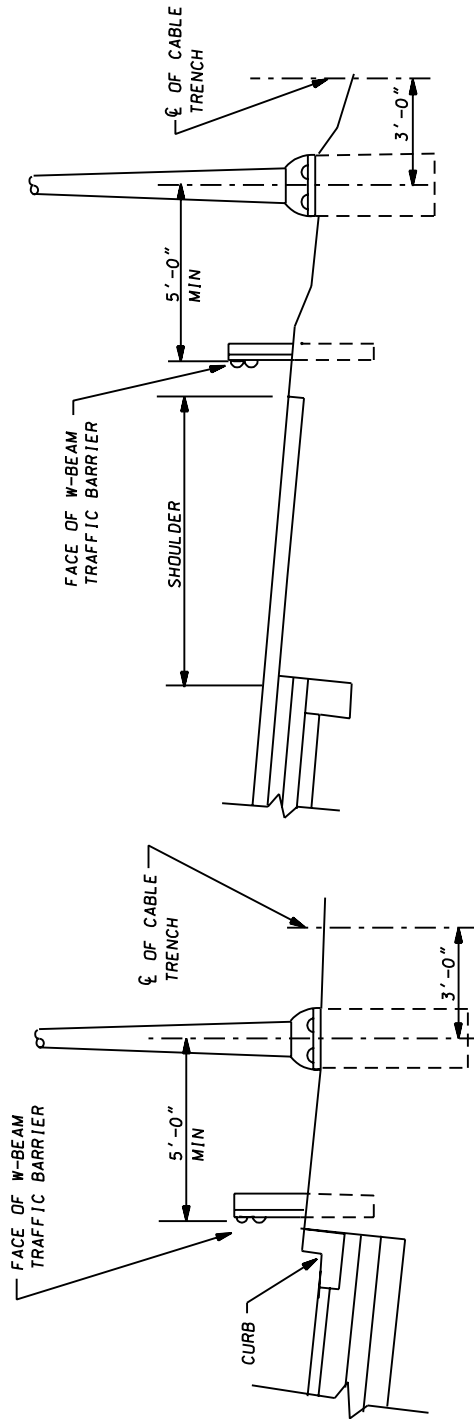


ANCHOR BASE



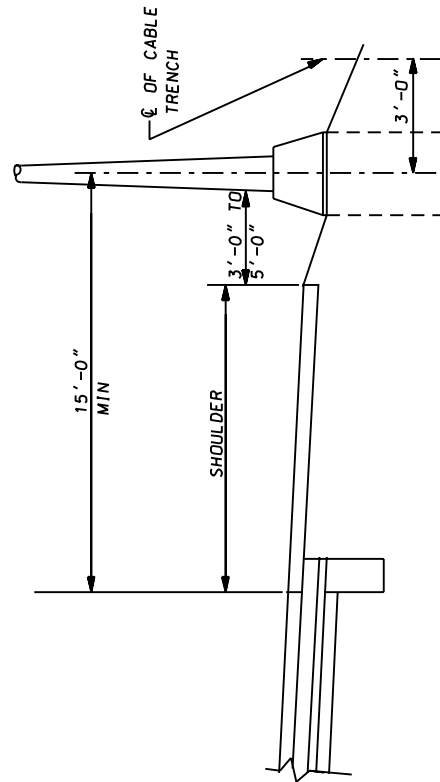

BREAKAWAY BASE

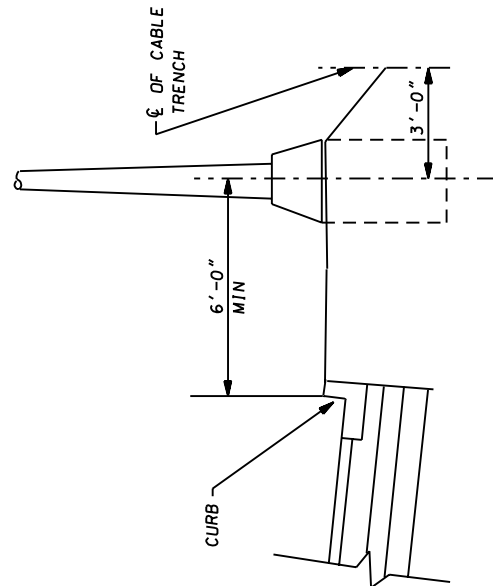ANCHOR BASE



BREAKAWAY BASE

SPECIFICATION	CATEGORY CODE	ITEMS
APPROVED	 DIRECTOR - OFFICE OF TRAFFIC AND SAFETY	
	APPROVAL • SHA	APPROVAL • FEDERAL
	REVISIONS	HIGHWAY ADMINISTRATION
	APPROVAL 7-1-94	APPROVAL 7-1-94
	REVISED 10-1-01	REVISED 2-1-01
	REVISED	REVISED
	REVISED	REVISED

Maryland Department of Transportation
STATE HIGHWAY ADMINISTRATION
 STANDARDS FOR HIGHWAYS AND INCIDENTAL STRUCTURES

LIGHTING STRUCTURE PLACEMENT

STANDARD NO.

MD 800.02-01